


NOTE:
 WHEN SOIL LOAD BEARING QUALITIES ARE UNKNOWN VOID BEAM DETAILS, AND CONSULT CERTIFIED ENGINEER FOR DESIGN.

FOUNDATION PLAN SCALE $\frac{1}{4}'' = 1'-0''$

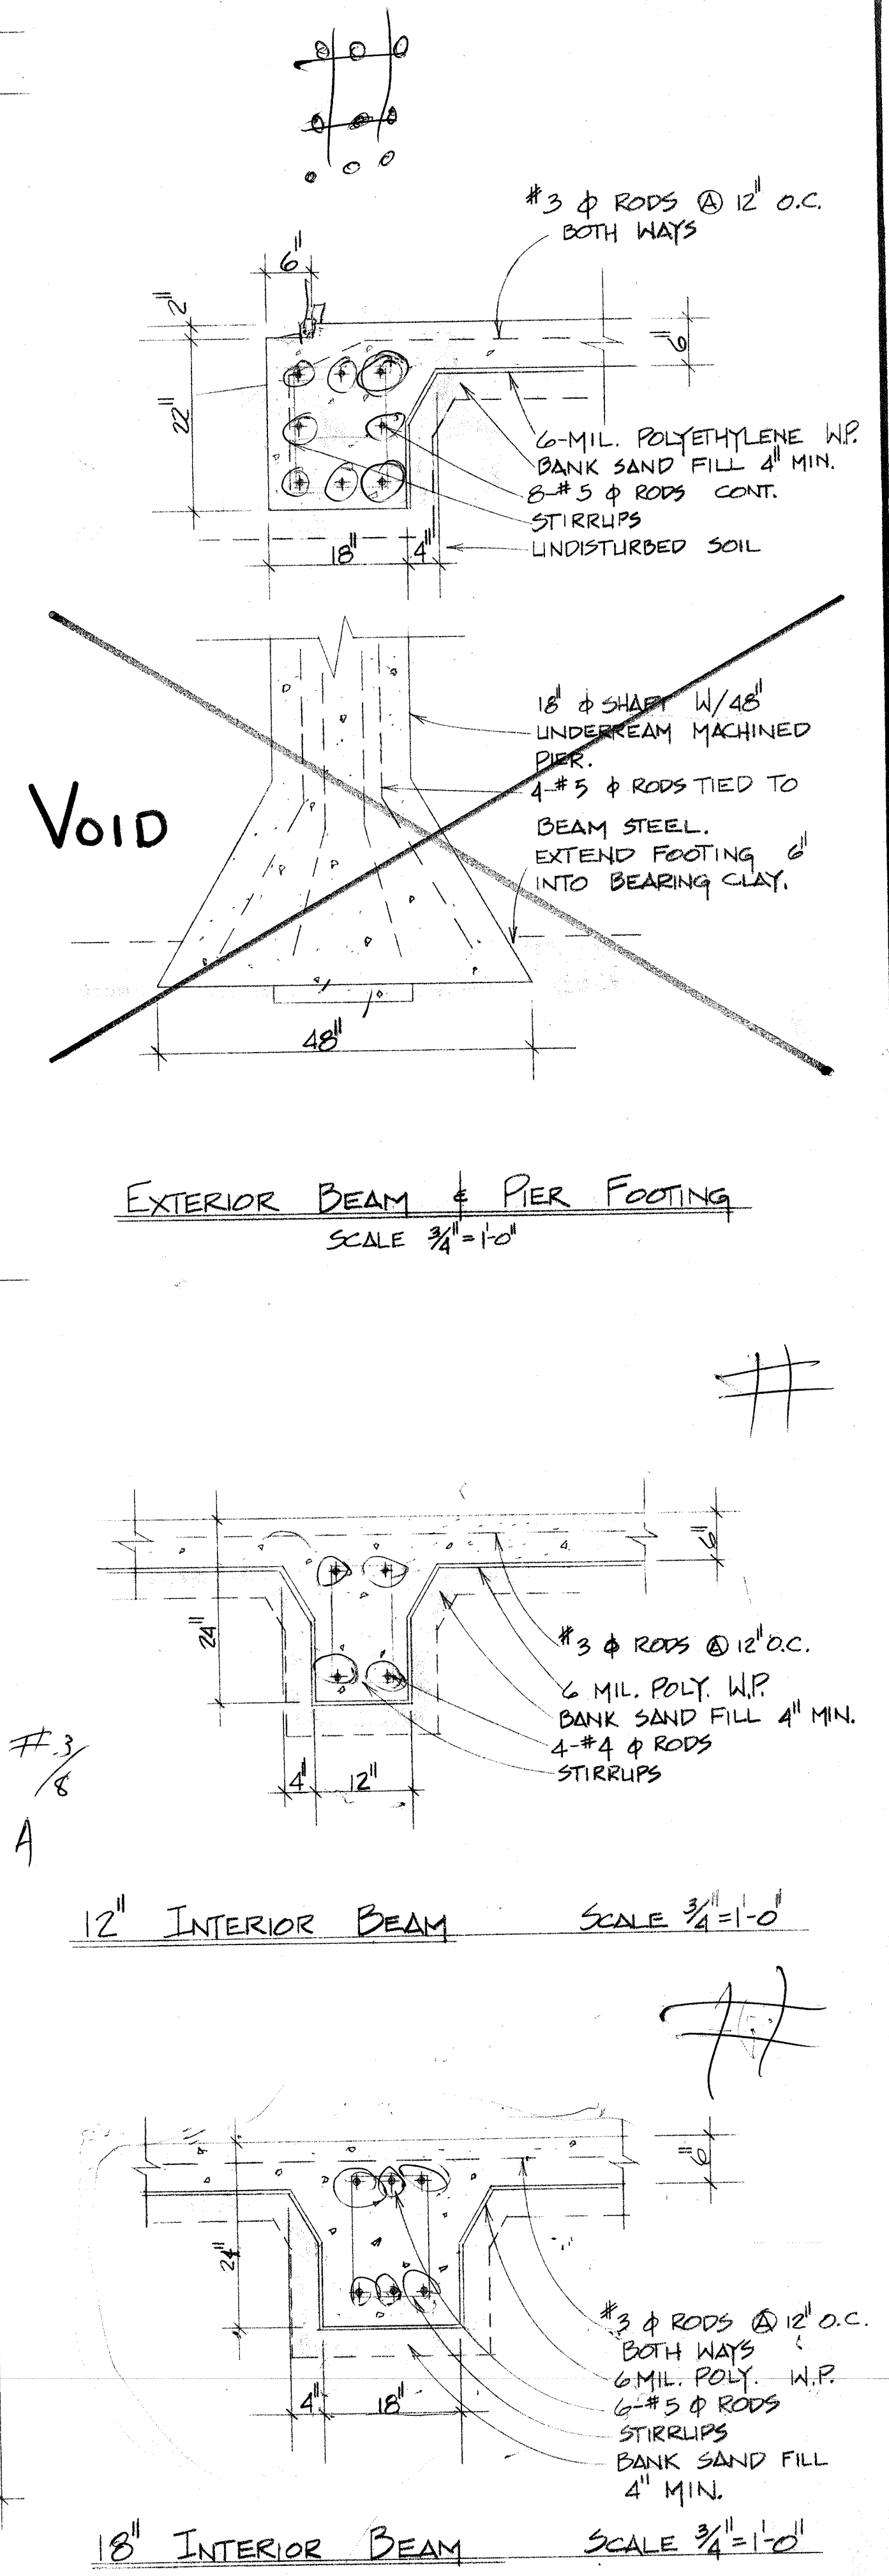

EXTERIOR BEAM & PIER FOOTING SCALE $\frac{3}{4}'' = 1'-0''$

12" INTERIOR BEAM SCALE $\frac{3}{4}'' = 1'-0''$

18" INTERIOR BEAM SCALE $\frac{3}{4}'' = 1'-0''$

EVERY ATTEMPT HAS BEEN MADE IN PREPARATION OF THESE PLANS TO COMPLY WITH THE OWNERS SPECIFICATIONS AND TO AVOID MISTAKES IN THE DRAWINGS AND SPECS. HOWEVER, CONTRACTOR AND/OR OWNER SHALL VERIFY ALL DIMENSIONS, DETAILS, AND SPECS. DESIGNER WILL NOT BE LIABLE FOR HUMAN ERROR AFTER CONSTRUCTION IS STARTED.